


PROPOSED DETOUR PLAN

NORTH RAMONA ROAD CULVERT REPLACEMENT - JACKSON TOWNSHIP, LEBANON COUNTY, PA

FOR REVIEW

NOT FOR CONSTRUCTION / NOT AGENCY-APPROVED

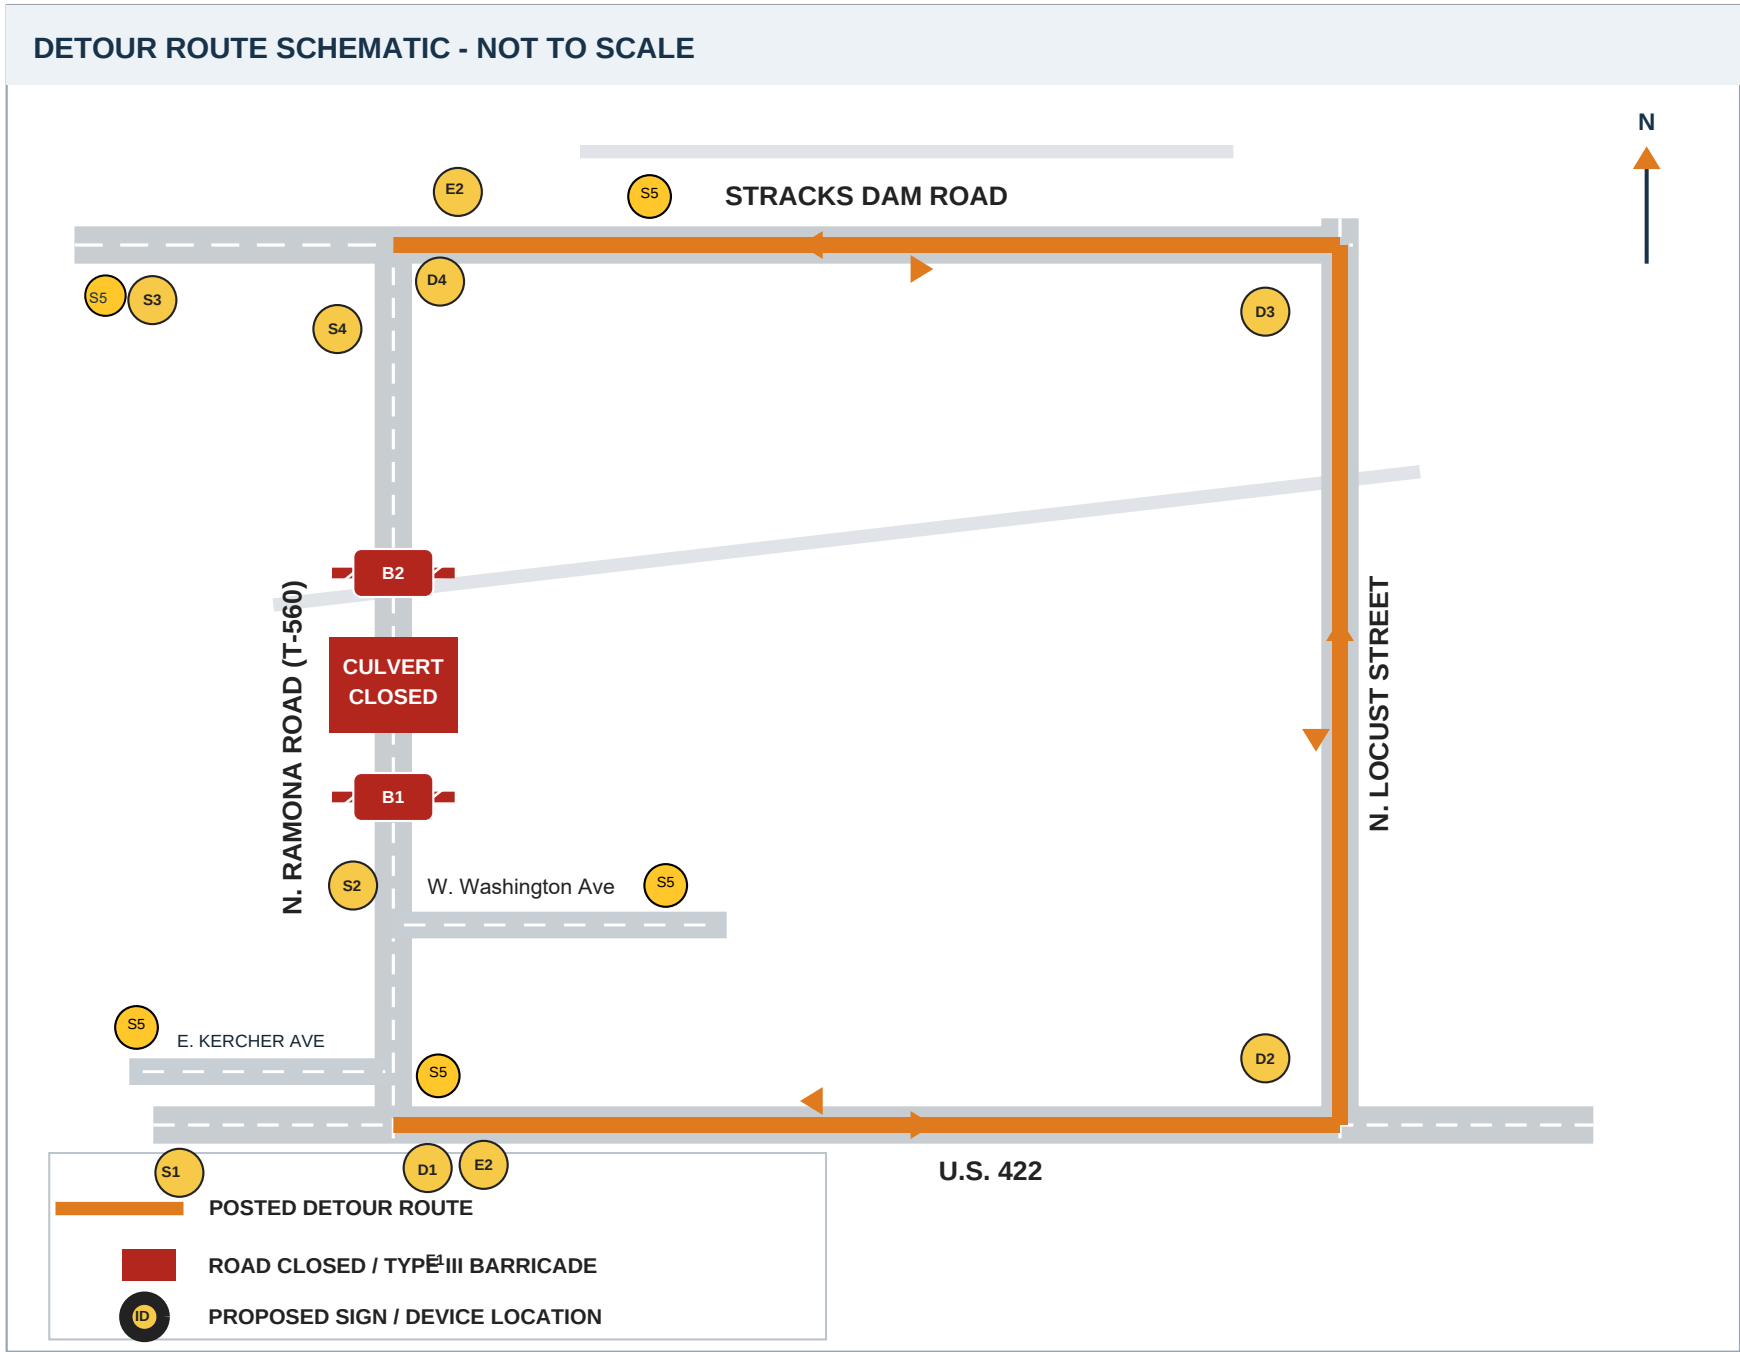

TRAFFIC CONTROL NOTES

1. Use full closure at the culvert excavation. Close the entire roadway with a sufficient number of Type III barricades.
2. Maintain access to all local roads and driveways to the maximum extent practicable. No public vehicle access through the open excavation.
3. Install detour signing before closing N. Ramona Road. Cover or modify conflicting signs while the detour is active.
4. Notify Jackson Township, emergency services, school transportation, refuse service, and affected residents before closure.
5. Traffic-control devices and sign fabrication/placement shall comply with the current approved PennDOT Publication 213, applicable PATA figure(s), Publication 236, and MUTCD.
6. Adjust sign locations in the field for sight distance, driveways, intersections, utilities, and other physical constraints.
7. Maintain the detour continuously until the roadway is restored and safe for traffic. Remove or cover temporary signs immediately after reopening.

PRELIMINARY SIGN SCHEDULE

PLAN ID	SIGN / DEVICE	QTY
S1/S3	W20-2 DETOUR AHEAD	2
S2/S4	R11-3a ROAD CLOSED / LOCAL TRAFFIC ONLY	2
B1/B2	R11-2 ROAD CLOSED + TYPE III	2 sets
D1-D4	M4-9 DETOUR + arrow	4 min.
E1/E2	M4-8a END DETOUR	2
Route	M4-8 DETOUR trailblazers	As reqd.
S5	W20-3 ROAD CLOSED AHEAD	5

PROJECT BASIS

Bid Plans: North Ramona Road Culvert Replacement, Jackson Township, Lebanon County, June 2026.

Plan scope: replacement of existing culvert

Proposed detour concept uses the surrounding public-road loop via U.S. 422, N. Locust Street, and Stracks Dam Road.

NORTH RAMONA ROAD CULVERT REPLACEMENT

Location: Approx. 183 N. Ramona Road

Municipality: Jackson Township, Lebanon County, PA

Sheet: DET-1 Scale: N.T.S. Date: August 2026

CONCEPTUAL DETOUR PLAN - SUBMIT FOR TOWNSHIP / ENGINEER REVIEW